

Deep Enclave



Project Address:

Kahilipara, Adarshapur Byelane-1, Guwahati-19

creating happiness through comfortable living



Marketing by : **Rajdhany Realtors**
Website : www.rajdhanyrealtors.com
Phone No : 70021 18878









PROP. BASEMENT FLOOR PLAN
SCALE = 1:100



PROP. GROUND FLOOR PLAN
SCALE = 1:100

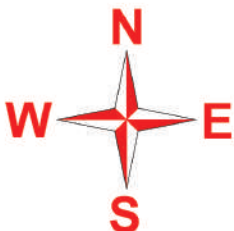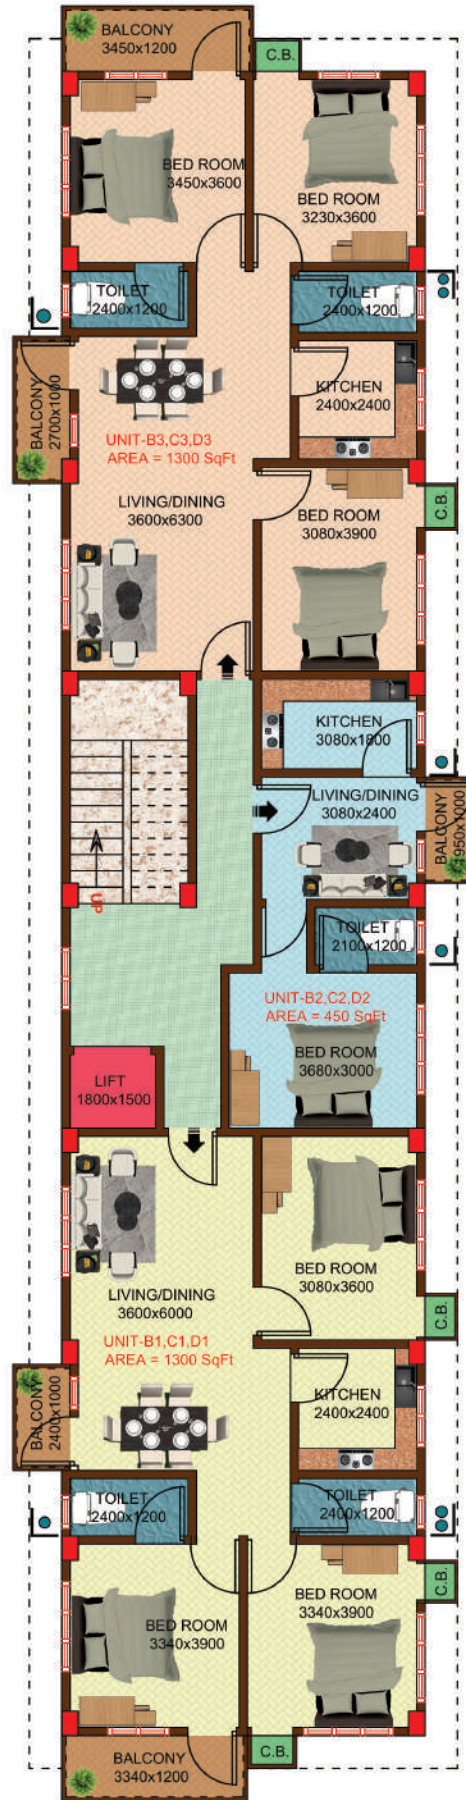

PROP. 1ST, 2ND & 3RD FLOOR PLAN
SCALE = 1:100